


HEAD.

Exterior.

CILL.

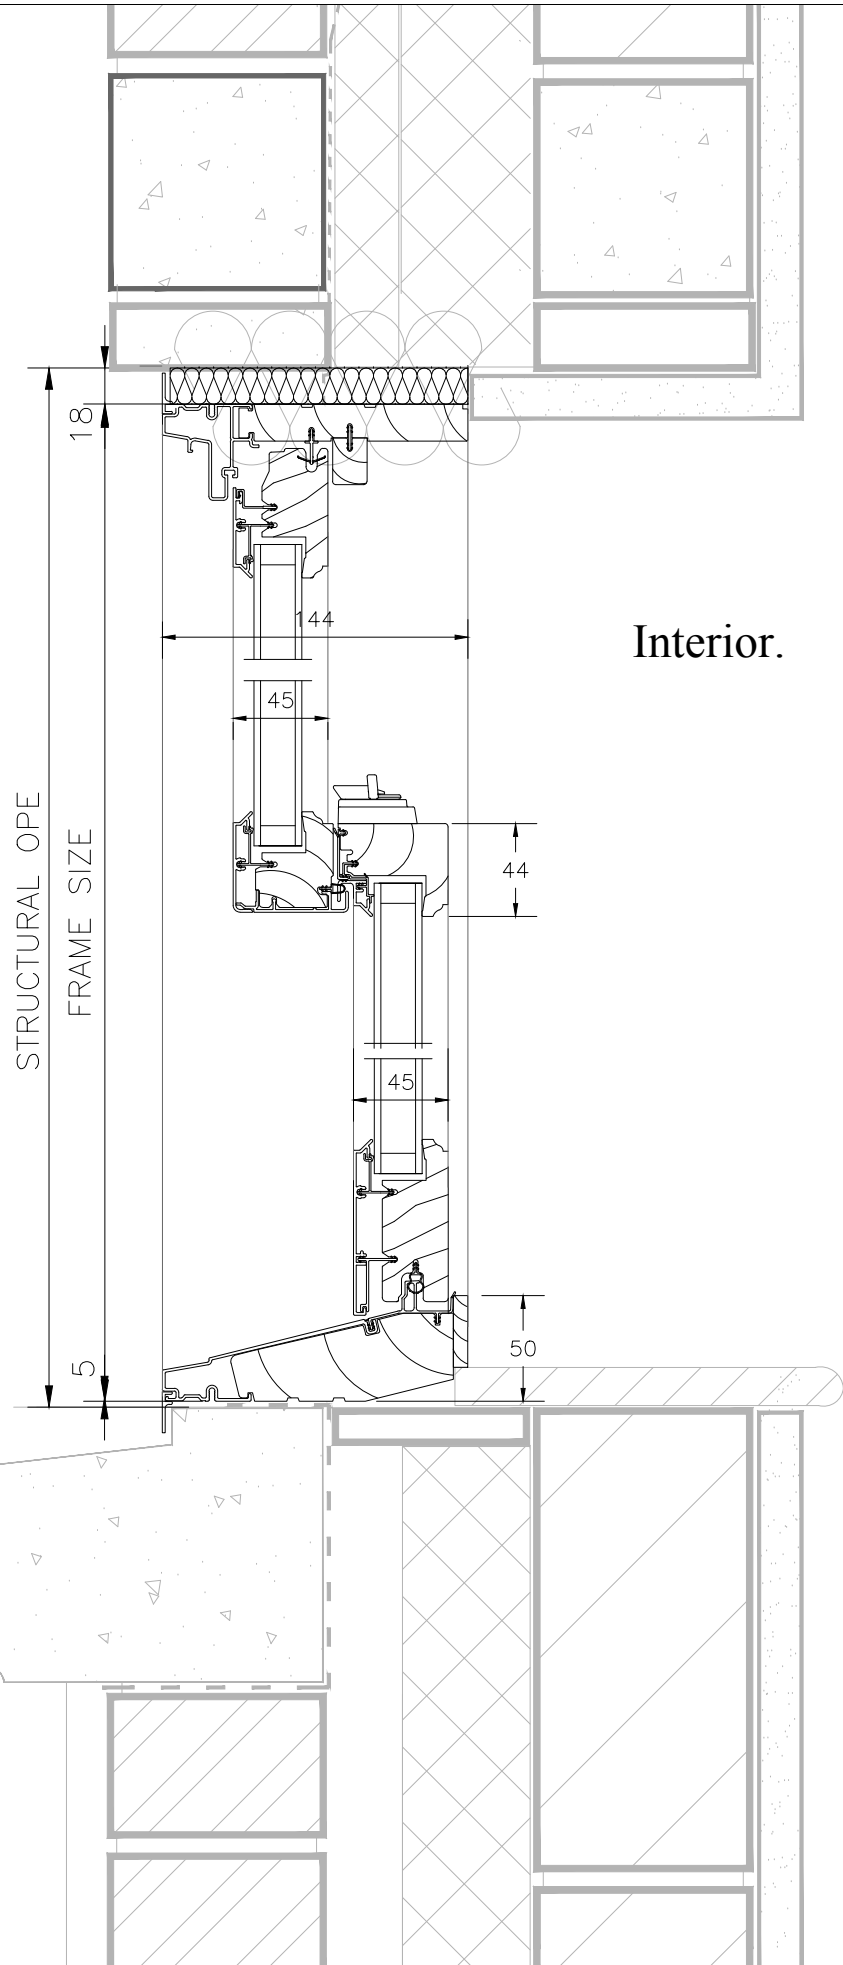


Interior.

Interior.

Exterior.

JAMB

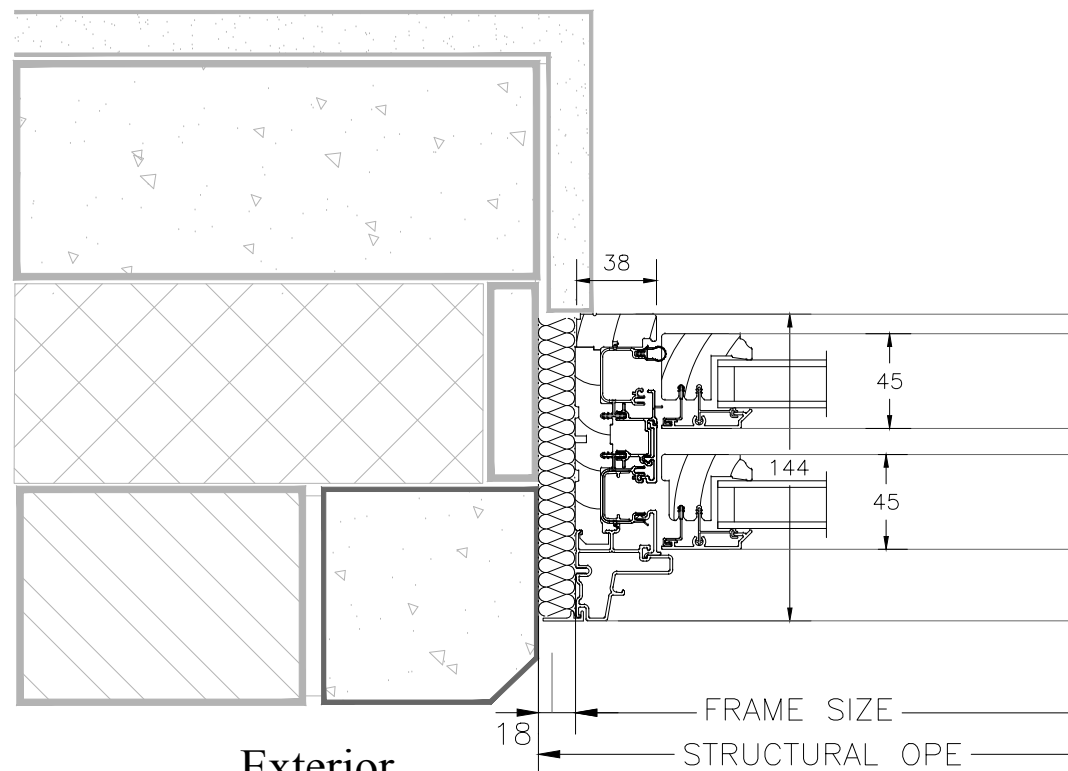

NOTES:

- GLAZING:
- Ⓣ TEMPERED
 - Ⓞ OBSCURE
 - Ⓢ SANDBLASTED
 - ⓕ FROSTED
 - Ⓛ LAMINATED
 - Ⓟ PANEL

NOTE:
 SO= STRUCTURAL OPENING
 FS= FRAME SIZE
 TOLERANCES MUST BE AGREED

PRODUCT SPECIFICATION

ALL UNITS SHOWN ARE VIEWED FROM THE EXTERIOR UNLESS NOTED


DO NOT SCALE FROM THIS DRAWING. USE FIGURED DIMENSIONS ONLY. THIS SCHEDULE TO BE READ IN CONJUNCTION WITH A NUMBERED COPY OF THE HOUSE PLANS AND THE FOLLOWING DETAILS:
 -STANDARD BLOCK FITTING DETAIL
 THIS DRAWING IS COPYRIGHT AND MAY ONLY BE REPRODUCED WITH MARVIN ARCHITECTURALS PERMISSION.

MARVIN 
 ARCHITECTURAL
 Unit 1, Provident Industrial Estate, Pump Lane, Hayes, Middlesex, UB3 3NE
 Tel :02085698222
 Fax:02085606374
 E-Mail:sales@Marvin-Architectural.com

CLIENT:
 SITE ADDRESS:

I agree with the above quantities, unit types, sizes, design and openings

SIGNED: _____ DATE: _____

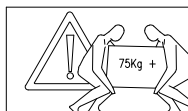

STATUS INDICATES
 A Drawing Fully Approved
 B Approved Subject to Comment
 C Drawing Not Approved
 D For Discussion Purposes Only

STATUS B

DATE: 10.10.20	SCALE: N/A	DRAWN BY MT
DRAWING NO. MARVIN SASH		